




a-a' 断面図

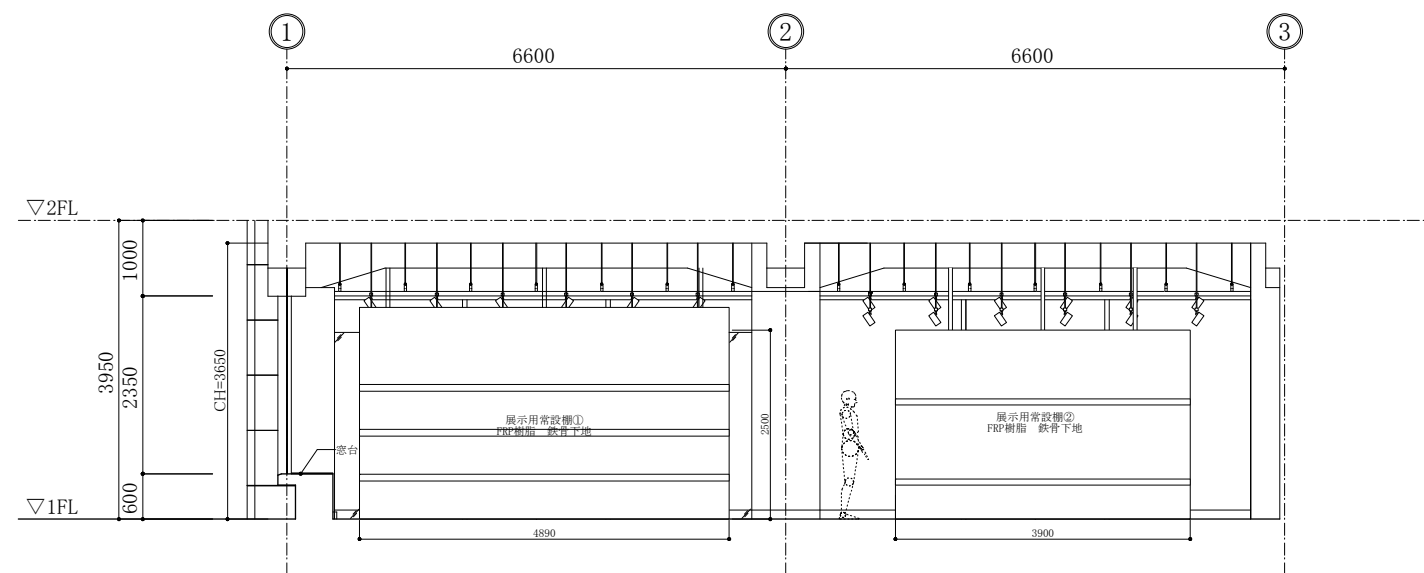

b-b' 断面図

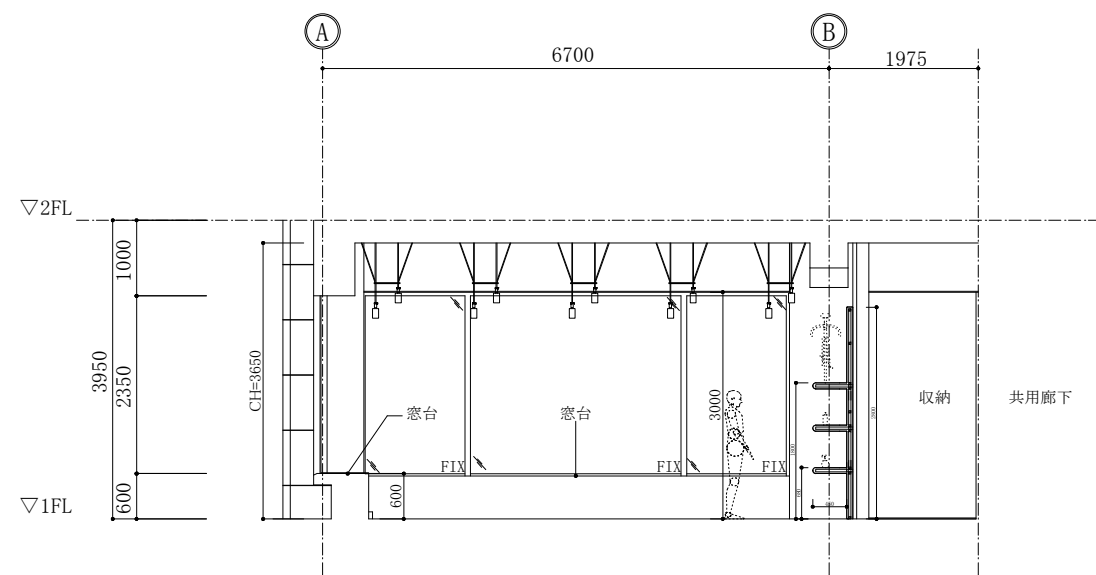

c-c' 断面図

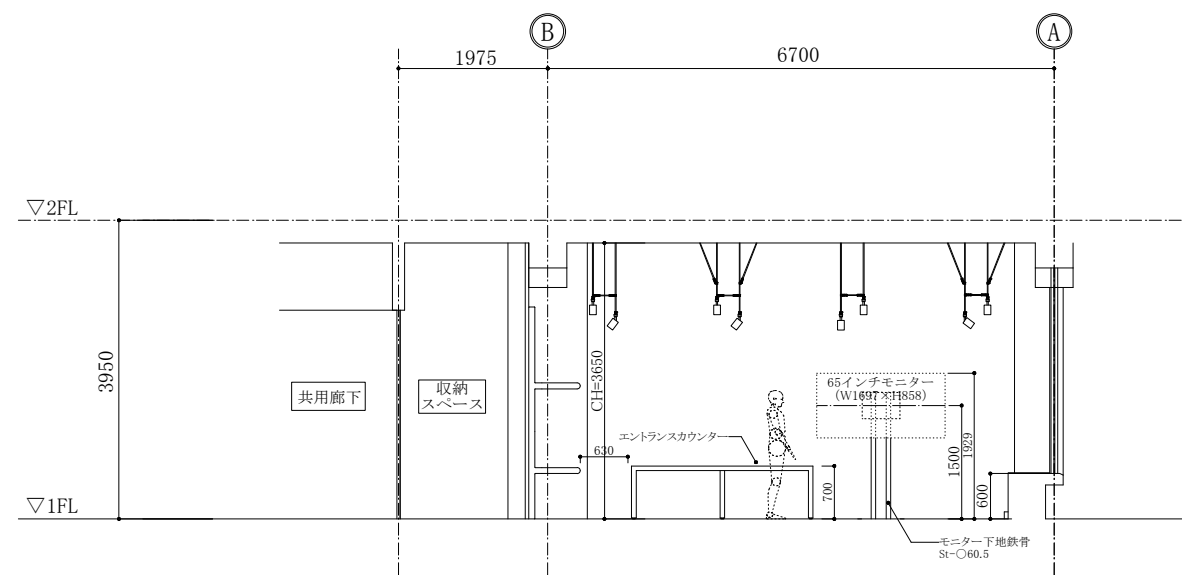

d-d' 断面図



NAITO ARCHITECT & ASSOCIATES

301 MATSUKA-KUDAN-BLD.  
2-2-8 KUDAN-MINAMI CHIYODA  
TOKYO JAPAN

REGISTRATION  
NO. 26436

PROJECT

STEP

TITLE

SCALE

DATE

DWG. NO

基本設計

展開図

A1:1/50  
A3:1/100

A